
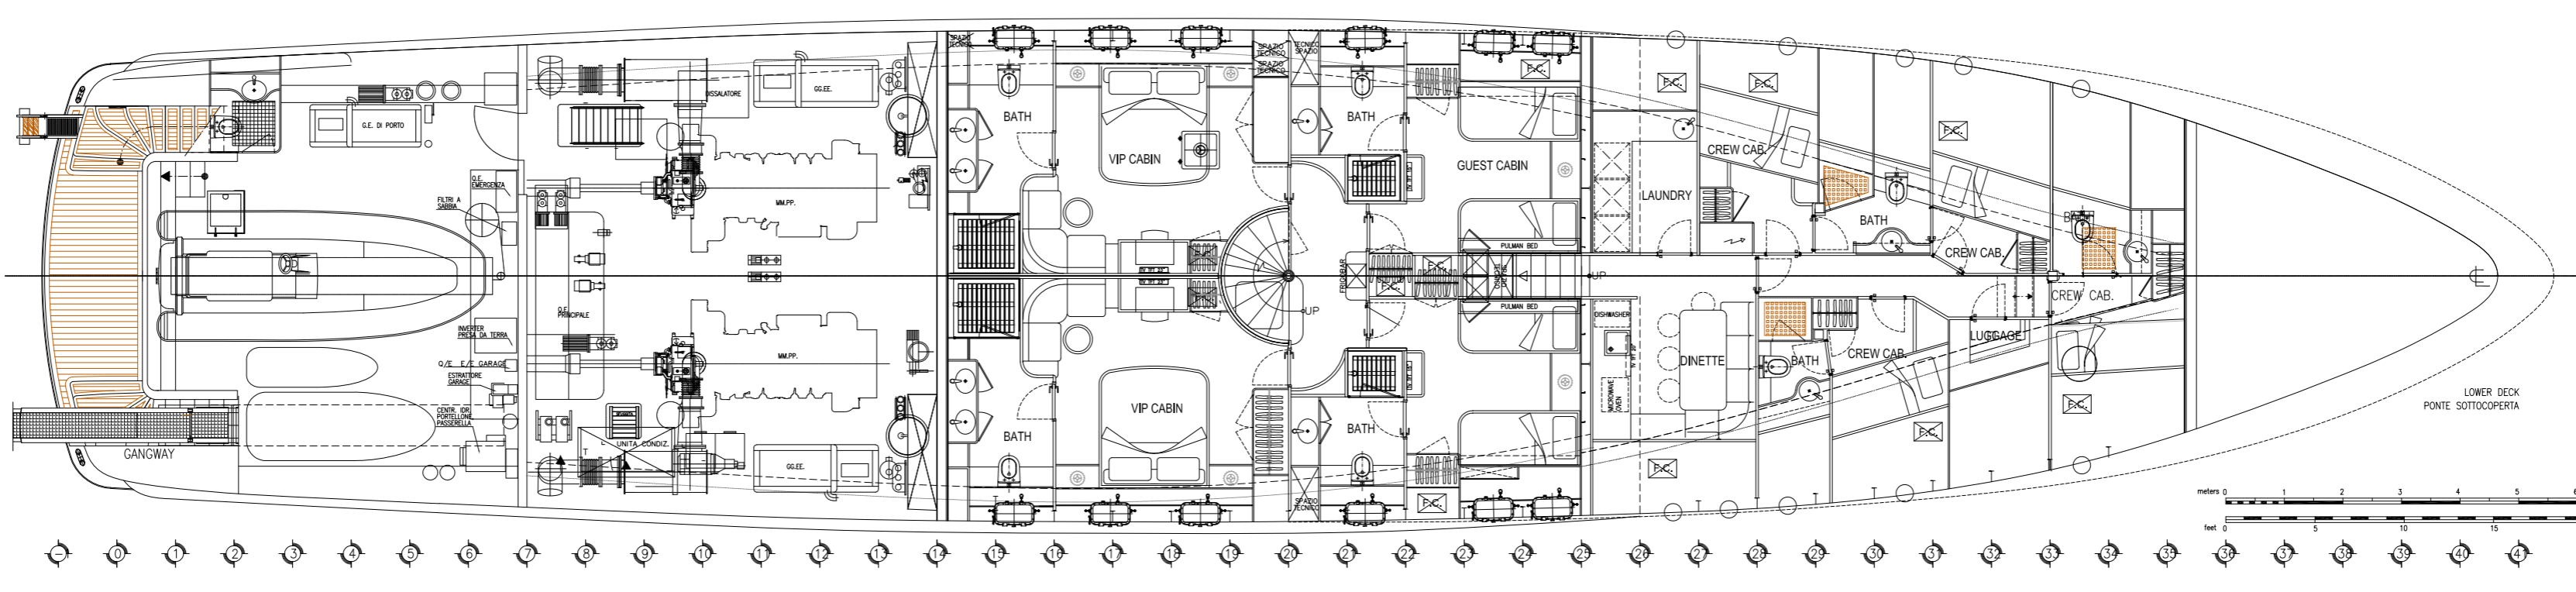
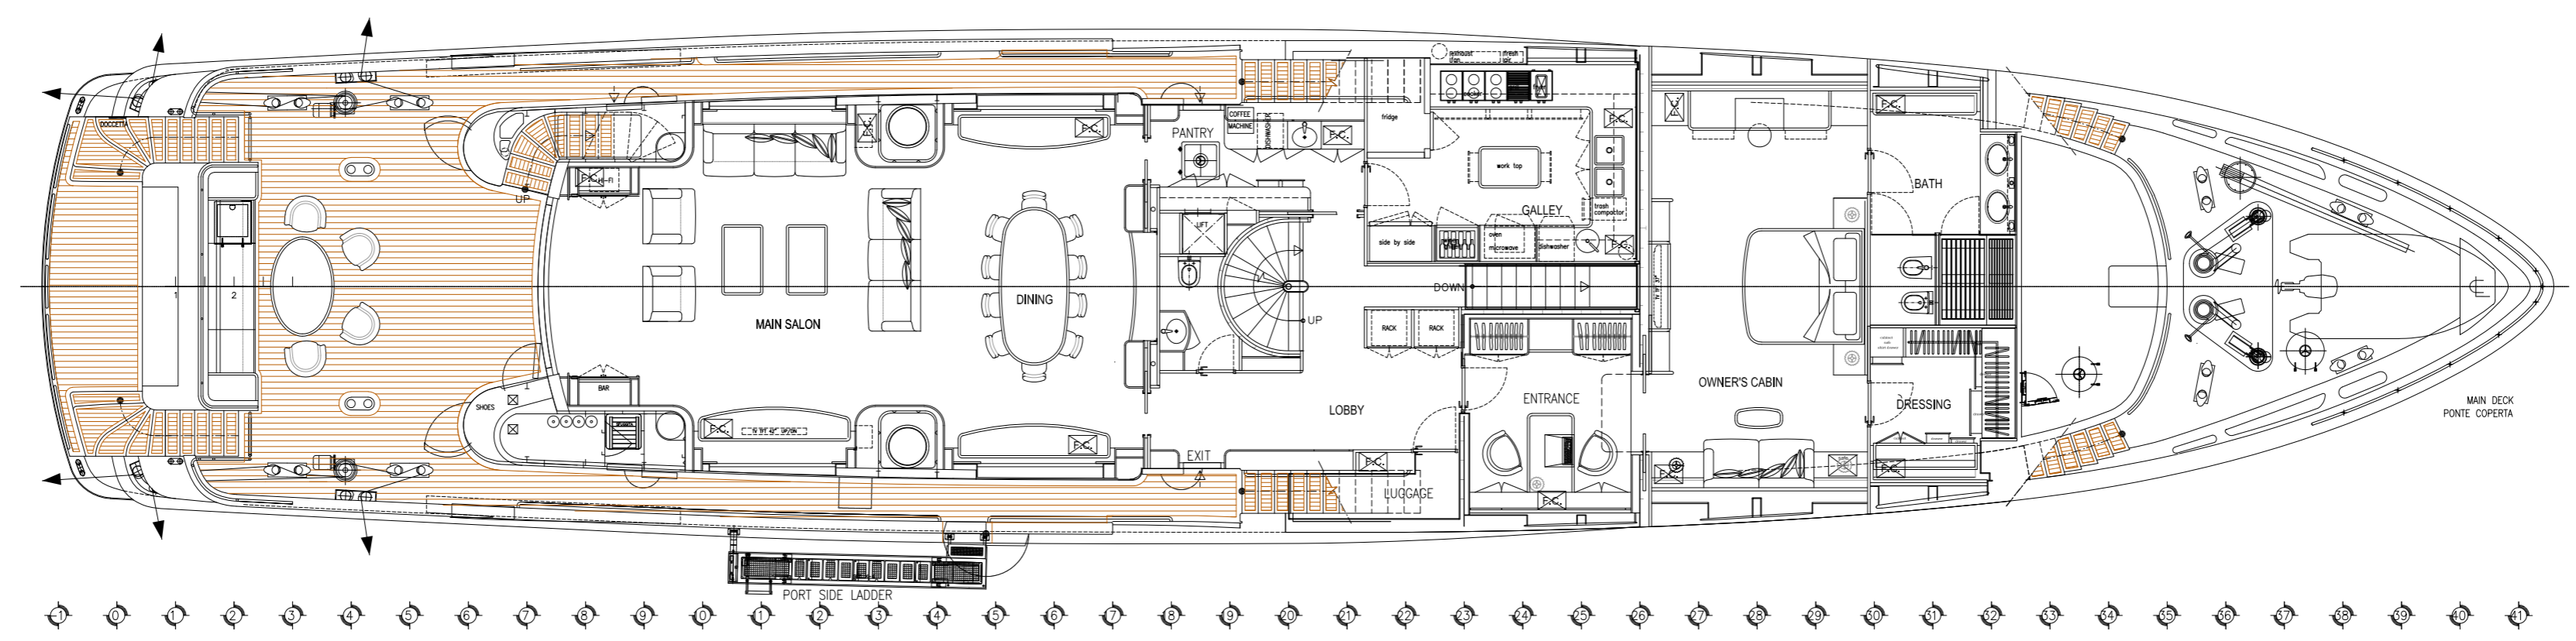
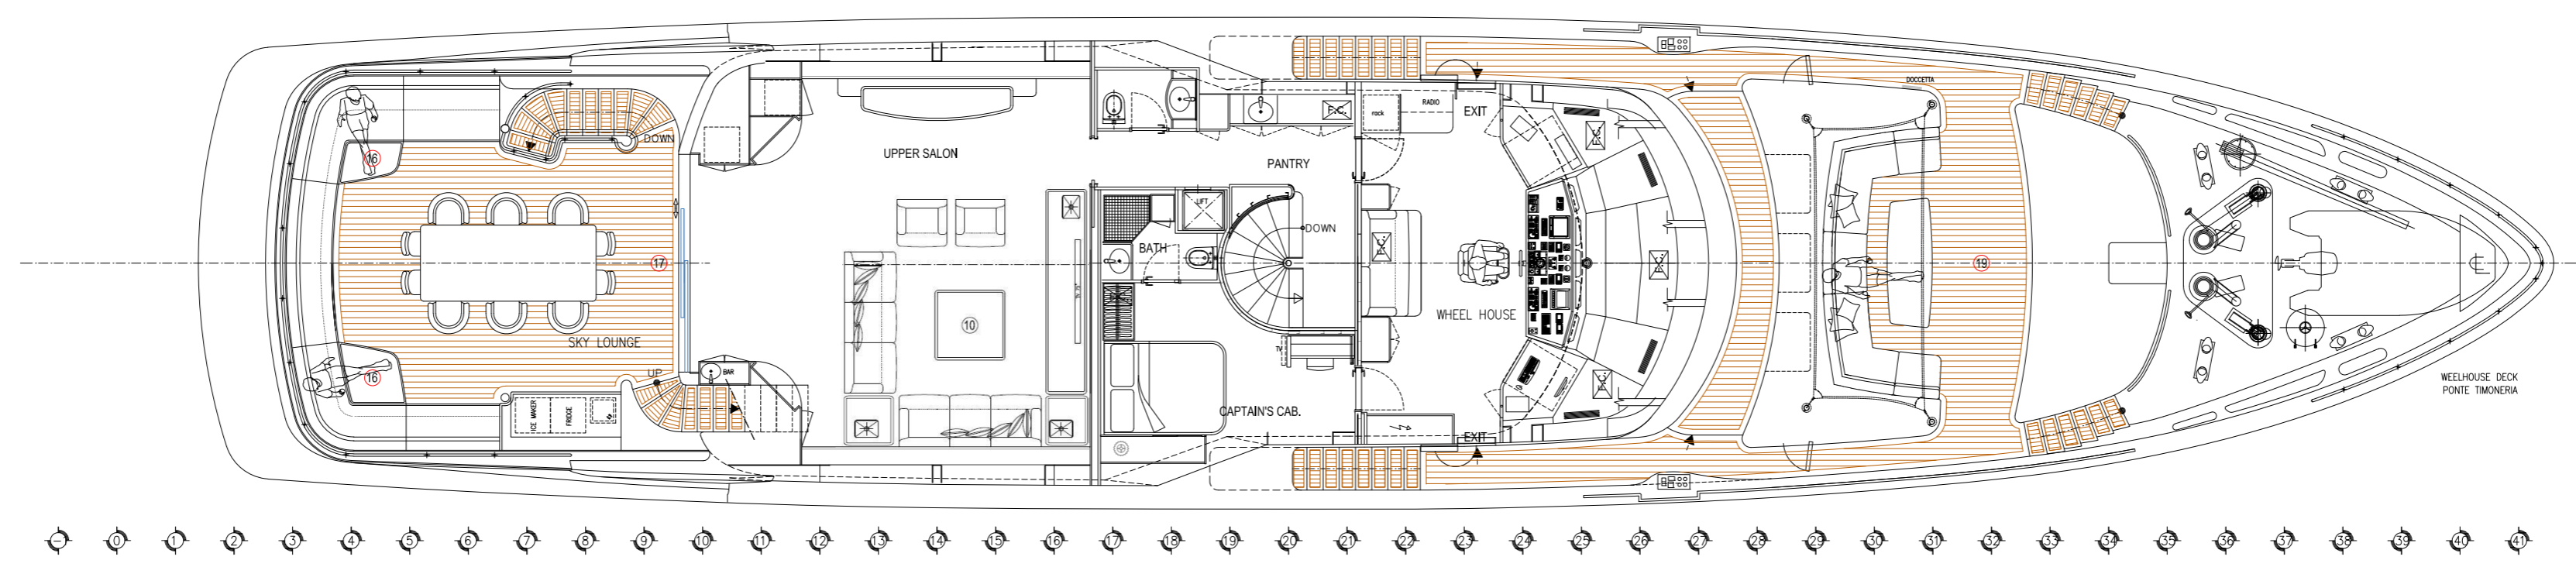
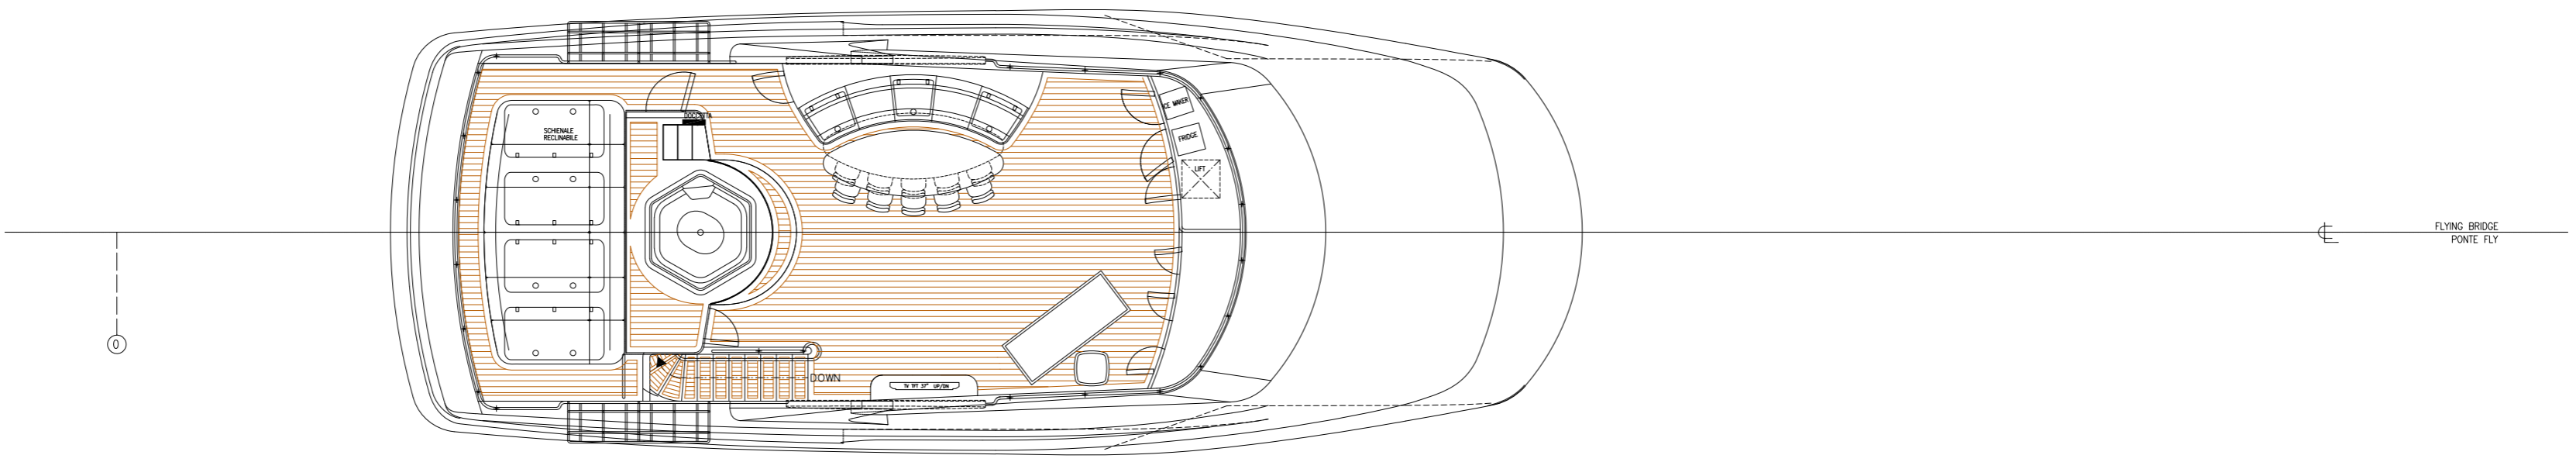


MOD. ACCORDING OWNER REQUESTS	04	G.P.	02/11/06
ARRANGEMENT PROPOSAL	03	G.P.	14/09/06
ARRANGEMENT PROPOSAL	02	G.P.	26/07/06
MOD. ACCORDING OWNER REQUESTS	01	G.P.	08/04/06
MODIFICHE		INDICE	VISTO DATA
		DATA	DISegnazione
CANTIERI NAVALI		20/02/06	Appr. Di:
BAGLIETTO S.p.A.		Scale:	1:50
COSTRUZIONE		Stato Imbarcazione	M.Y. 43 M
10196	Oggetto	Disegno No.	00.02.01
GENERAL ARRANGEMENT			Tav. No.
Design			Design No.
FRANCESCO PASZKOWSKI			Tav. No.
di QUESTO DESENNO E' VETATA LA RIPRODUZIONE, LO SFRUTTAMENTO O LA COMUNICAZIONE A TERZI			Nome File

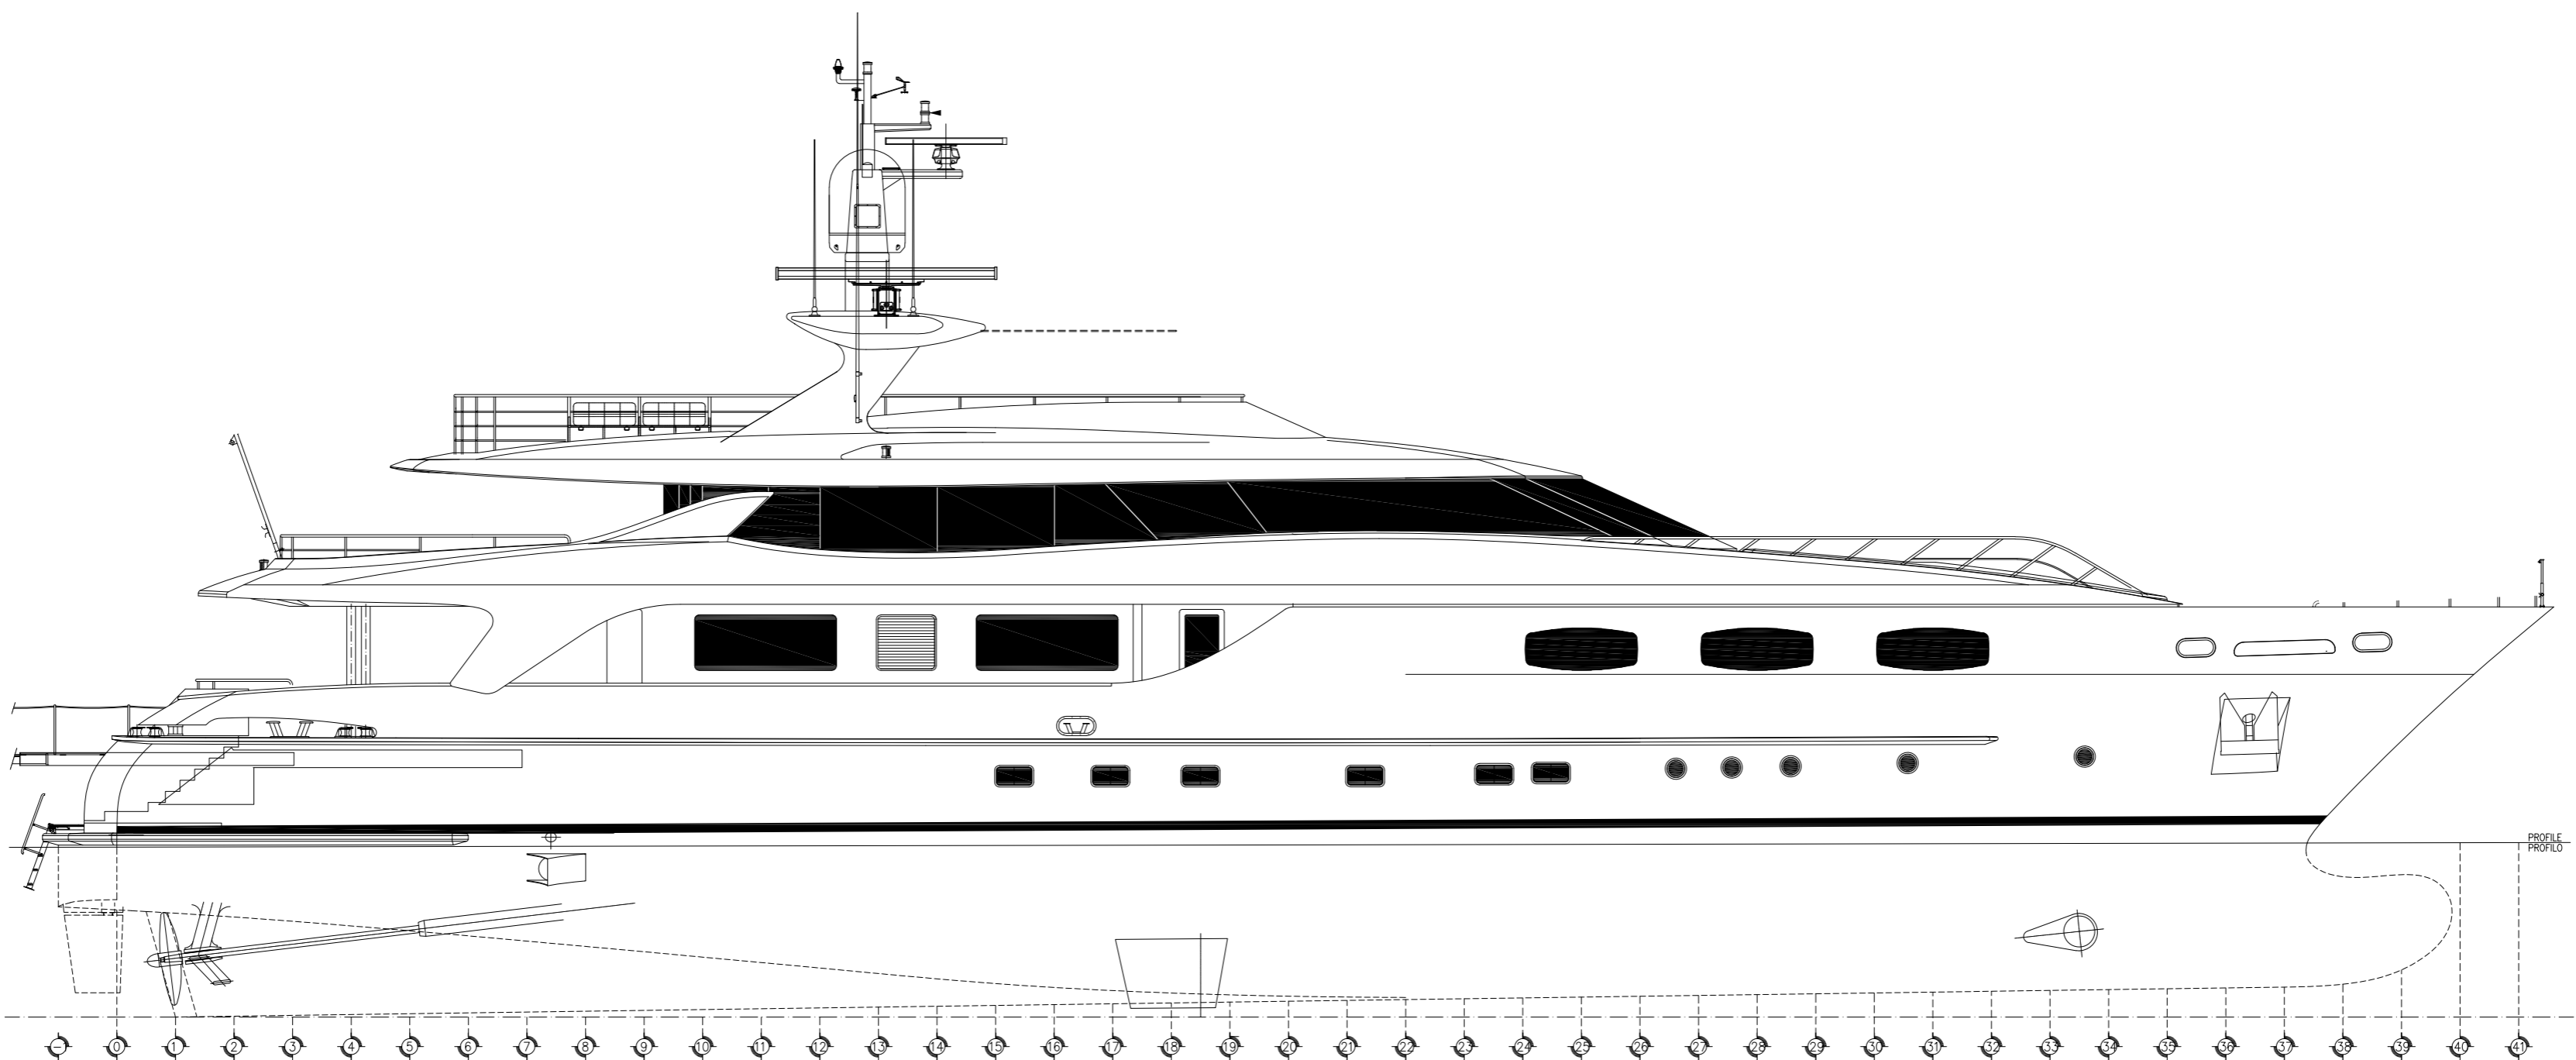

HORACIO BOZZO DESIGN Via Paolo Savi 319 - 55049 Viareggio (LU) - ITALY
 Phone: +39 0584 389631 - info@horaciobozzo.com
 www.horaciobozzo.com

PROJECT:	PROPOSAL REFIT SOFIA 3	CLIENT:	
TITLE:	GENERAL ARRANGEMENT	DRAWING #:	A-332-1201
DATE:	28/01/2022	REV.	P01
DRAWN BY:	HEB	CHECKED BY:	HEB
SCALE:	1:100	SHEET:	1 of 1

EXISTING GENERAL ARRANGEMENT DRAWINGS ARE PROPERTY OF BAGLIETTO SPA AND FRANCESCO PASZKOWSKI DESIGN. All CHANGES TO THE ORIGINAL drawings, are the property of HORACIO BOZZO DESIGN and may be used solely for work contracted or by express written permission of HORACIO BOZZO DESIGN. All drawings are subject to detail development during the course of construction. ALL RIGHTS OF REPRODUCTION ARE RESERVED.

REV.	DATE	DESCRIPTION
P01	11/02/2022	DRAWING CREATION