




OBSERVATION POD PLAN

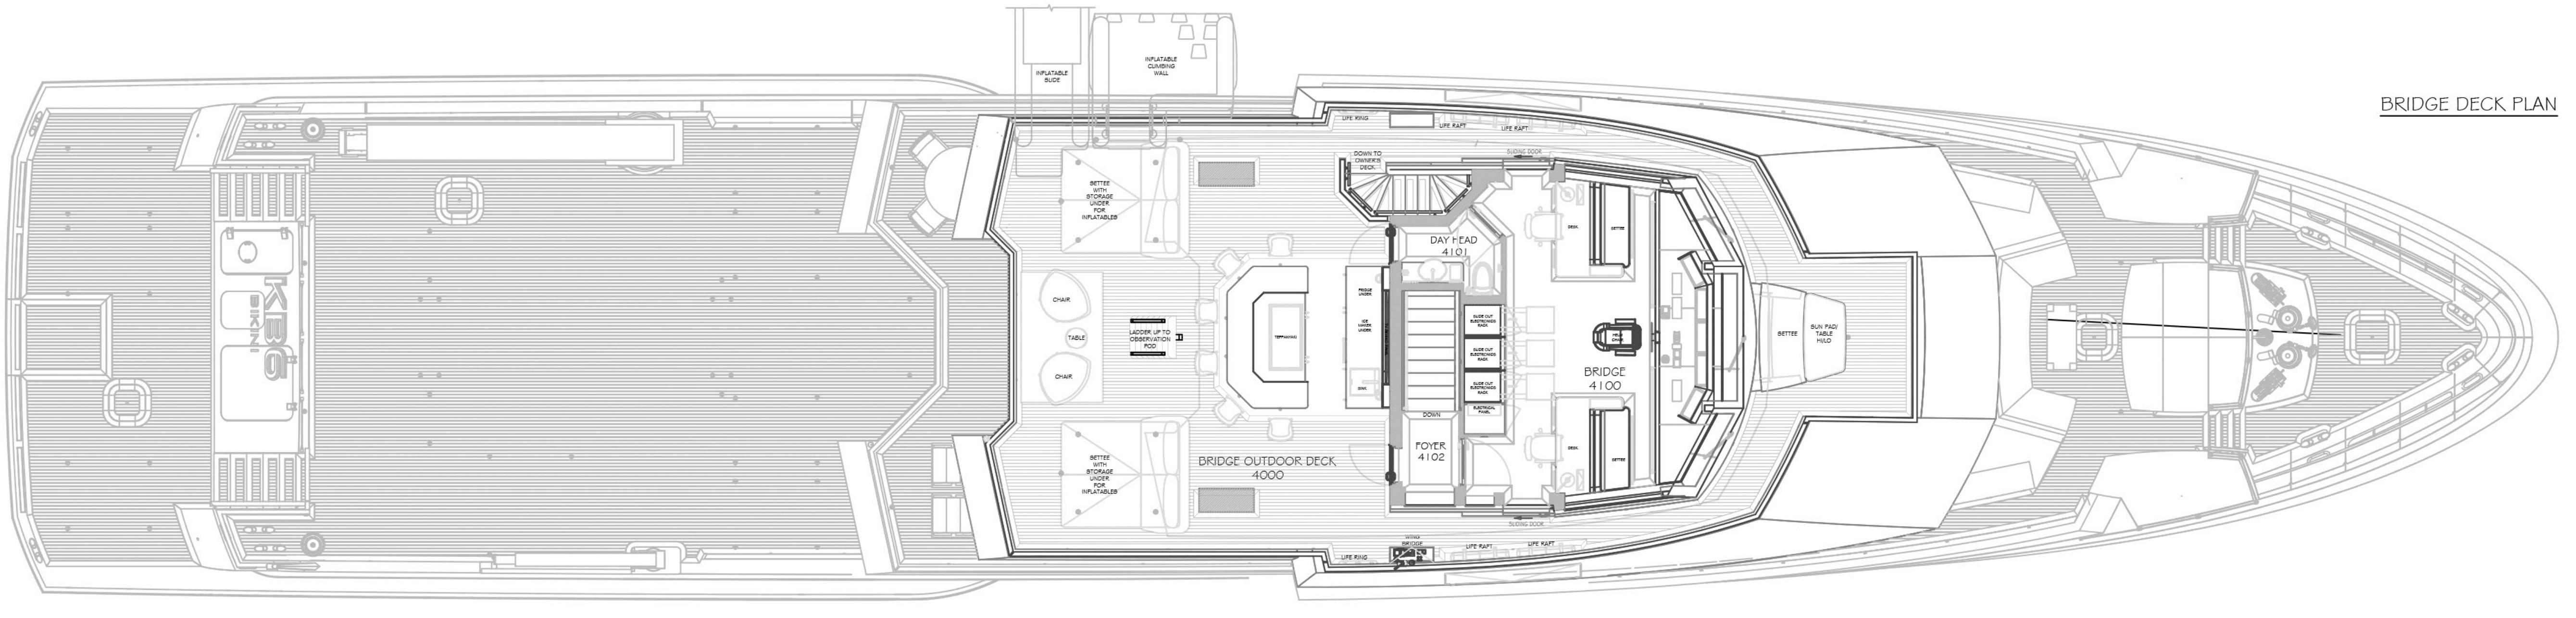


BRIDGE DECK PLAN

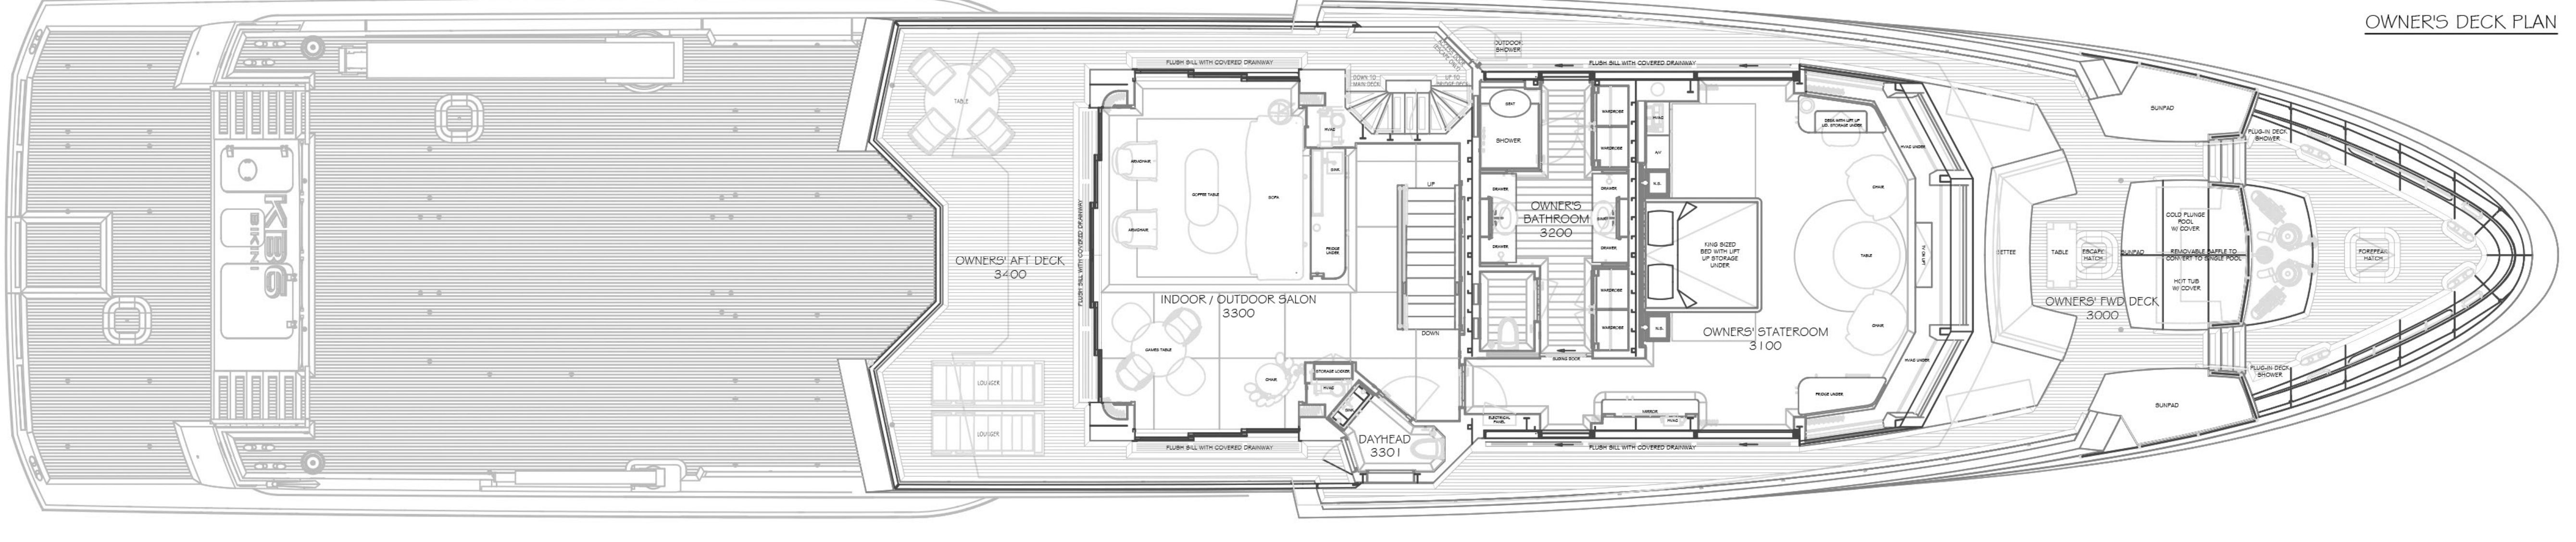

OWNER'S DECK PLAN

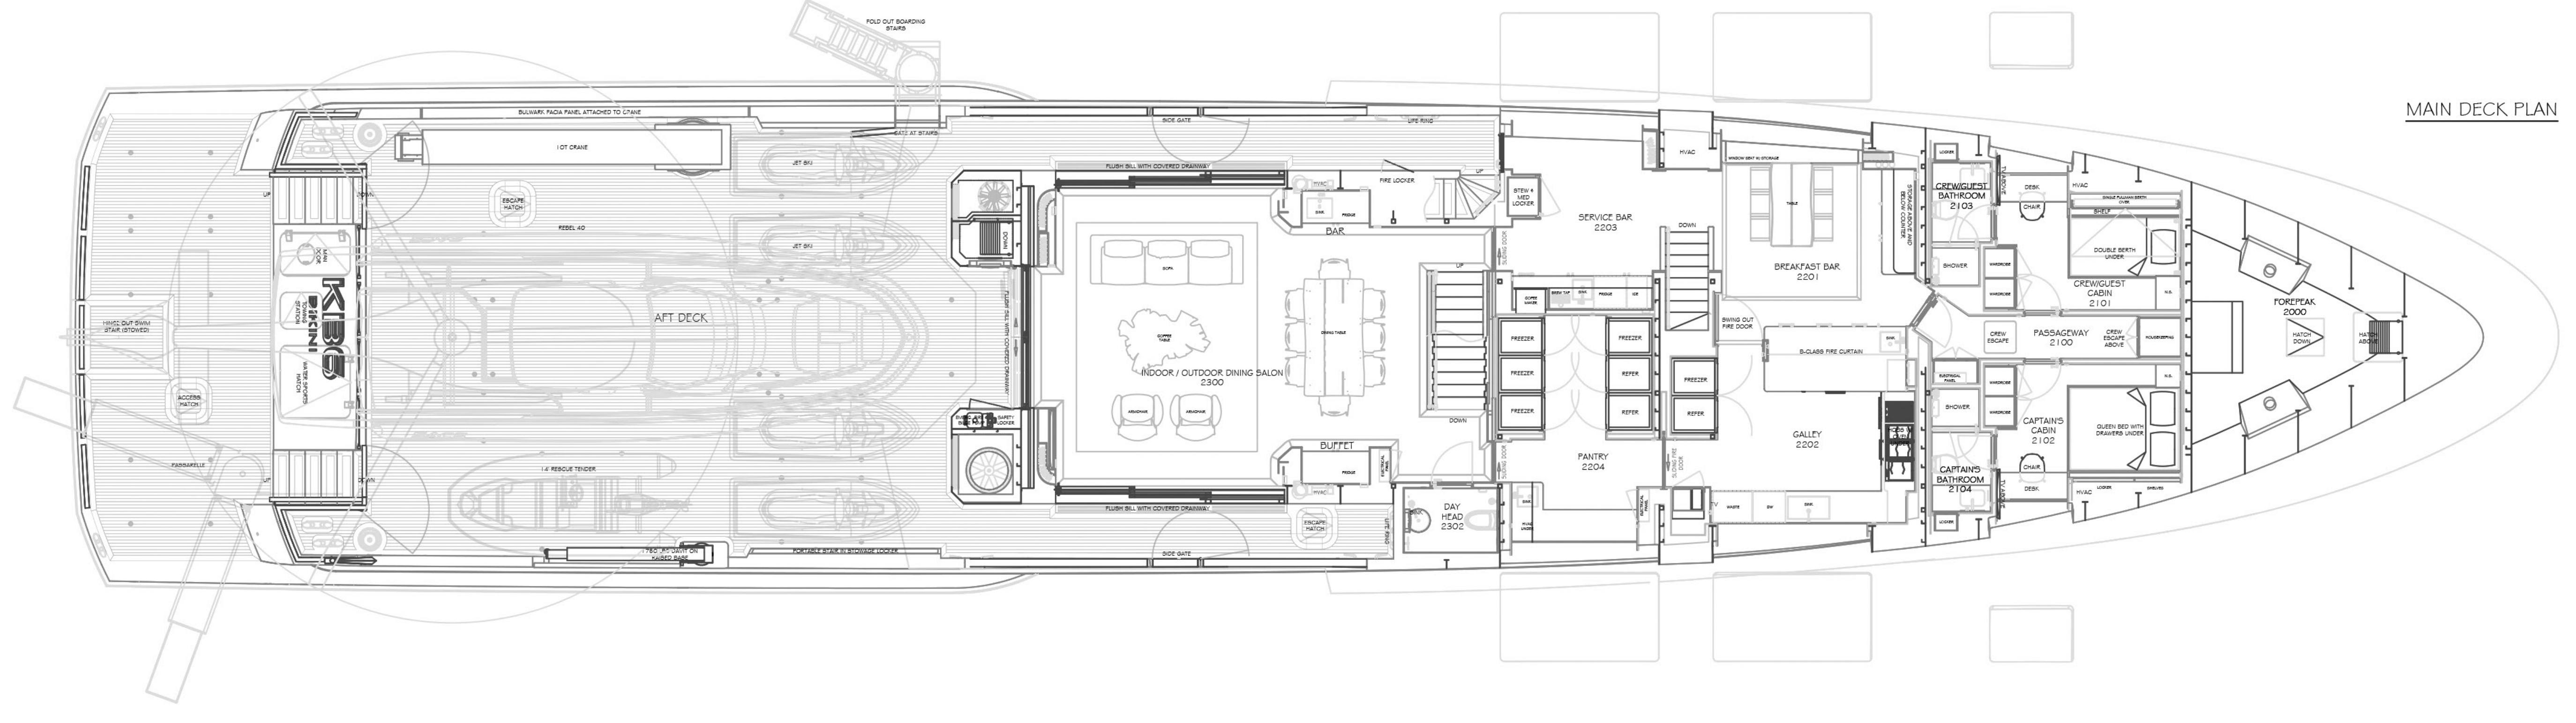

MAIN DECK PLAN

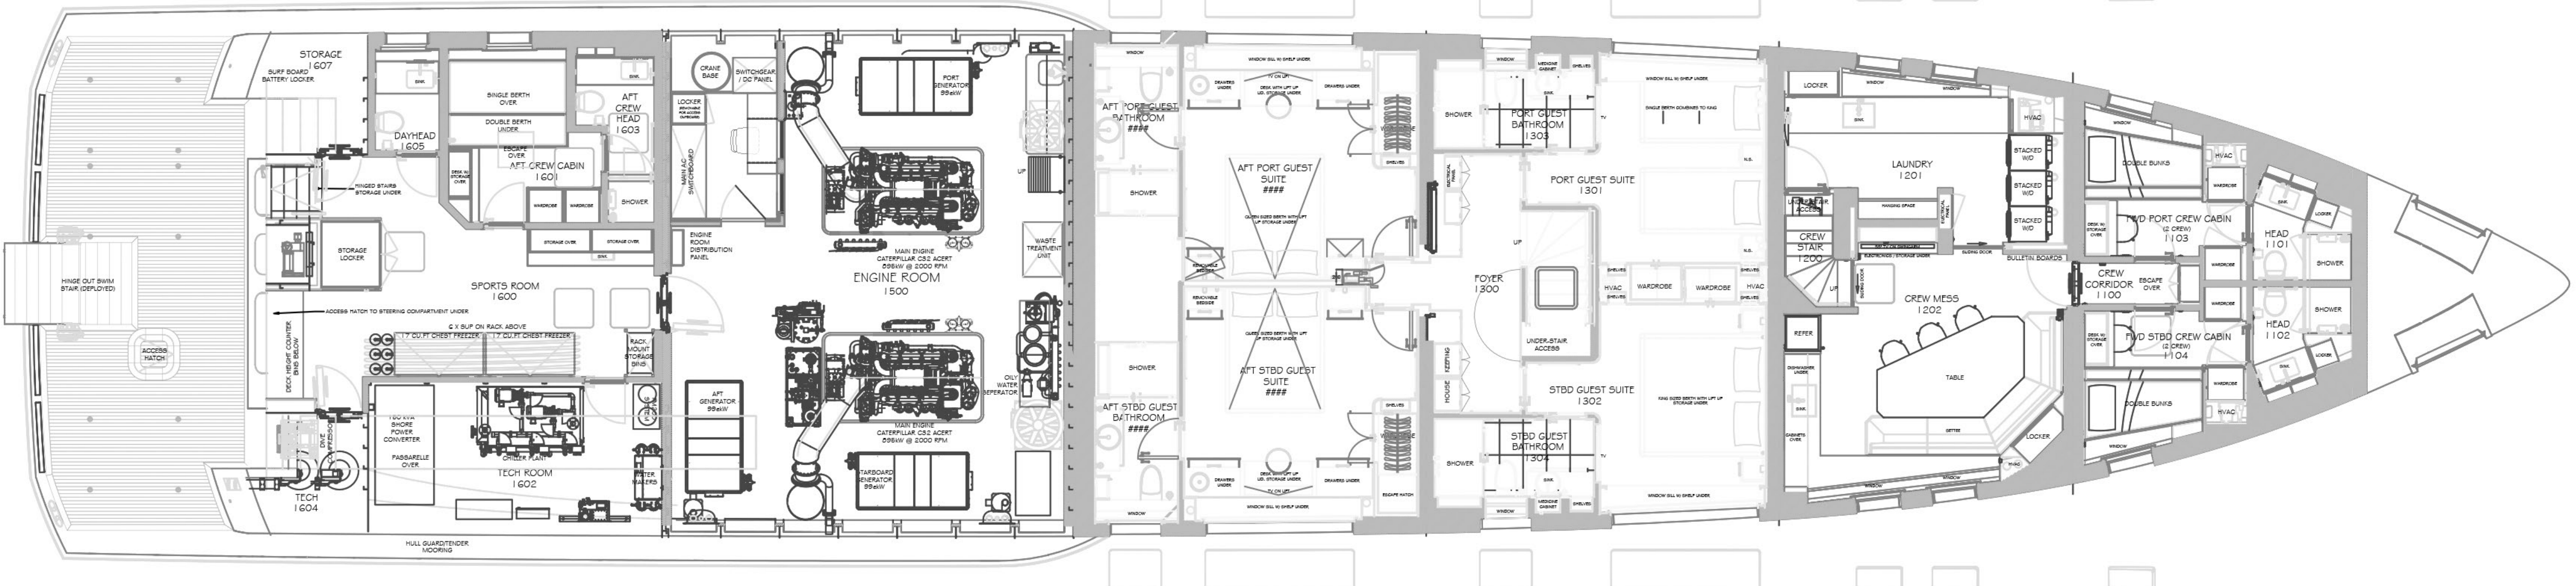

HULL DECK PLAN

SHEET# 1/1	OVERVIEW: WORK IN PROGRESS
6287-003 GENERAL ARRANGEMENT	REV C

"KB6" 47m ADVENTURE YACHT
ROYAL ORCHID KB, LLC.

REVISION	REVISION DATE	ISSUED
A: UPDATE ALONG WITH SPECIFICATION FOR RMK	JULY 31, 2015	ISSUED : May 21, 2019
B: UPDATE INTERIOR LAYOUT, EXTERIOR ARRANGEMENT + DECKING	DEC 22, 2020	DRAWING BY : GCM/GHM/MDH
C: UPDATE PAINT ARRANGEMENT AND GUEST WINDOW HEIGHT	MAY 18, 2021	SCALE :
		CHECKED BY : GCM